
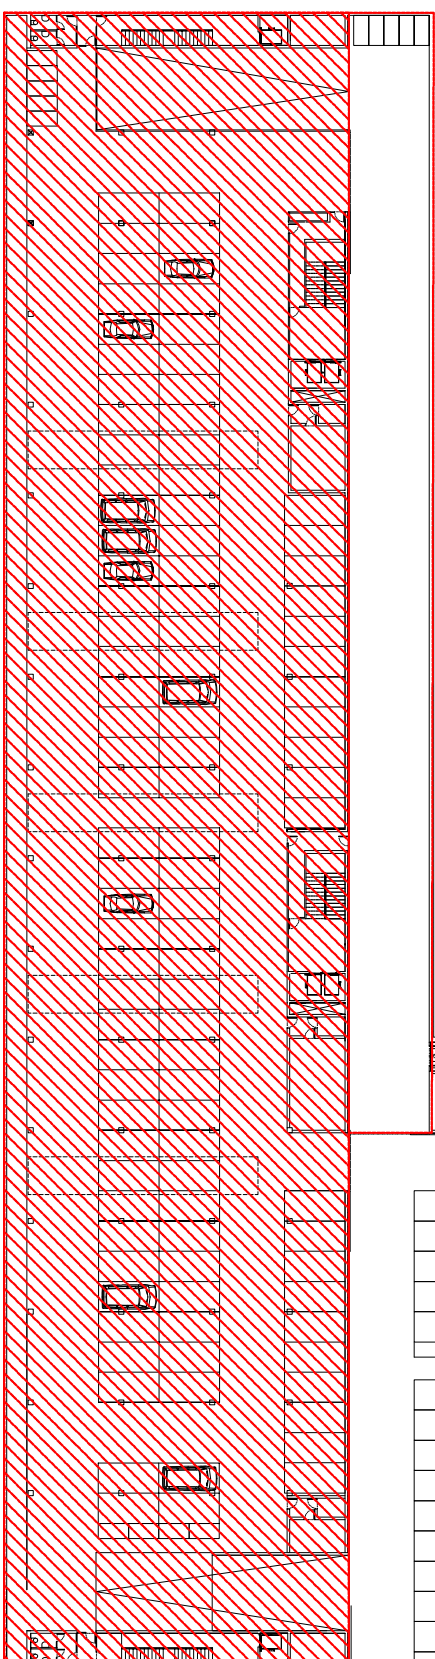
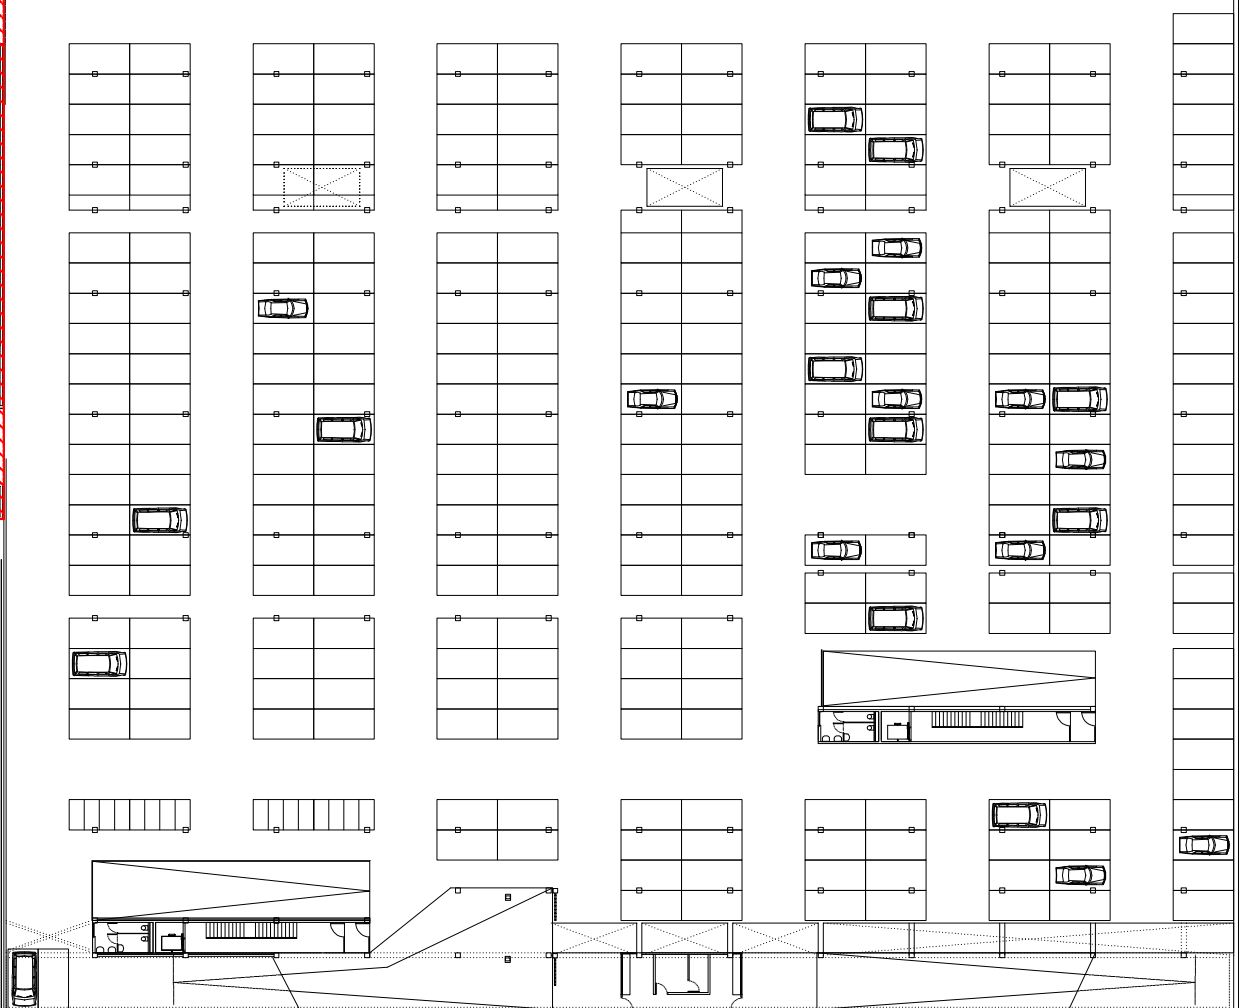
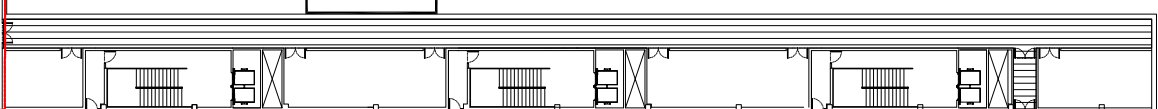
 


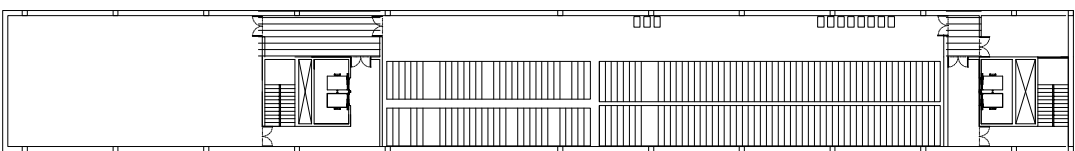

PLANTA SOTANO -1